


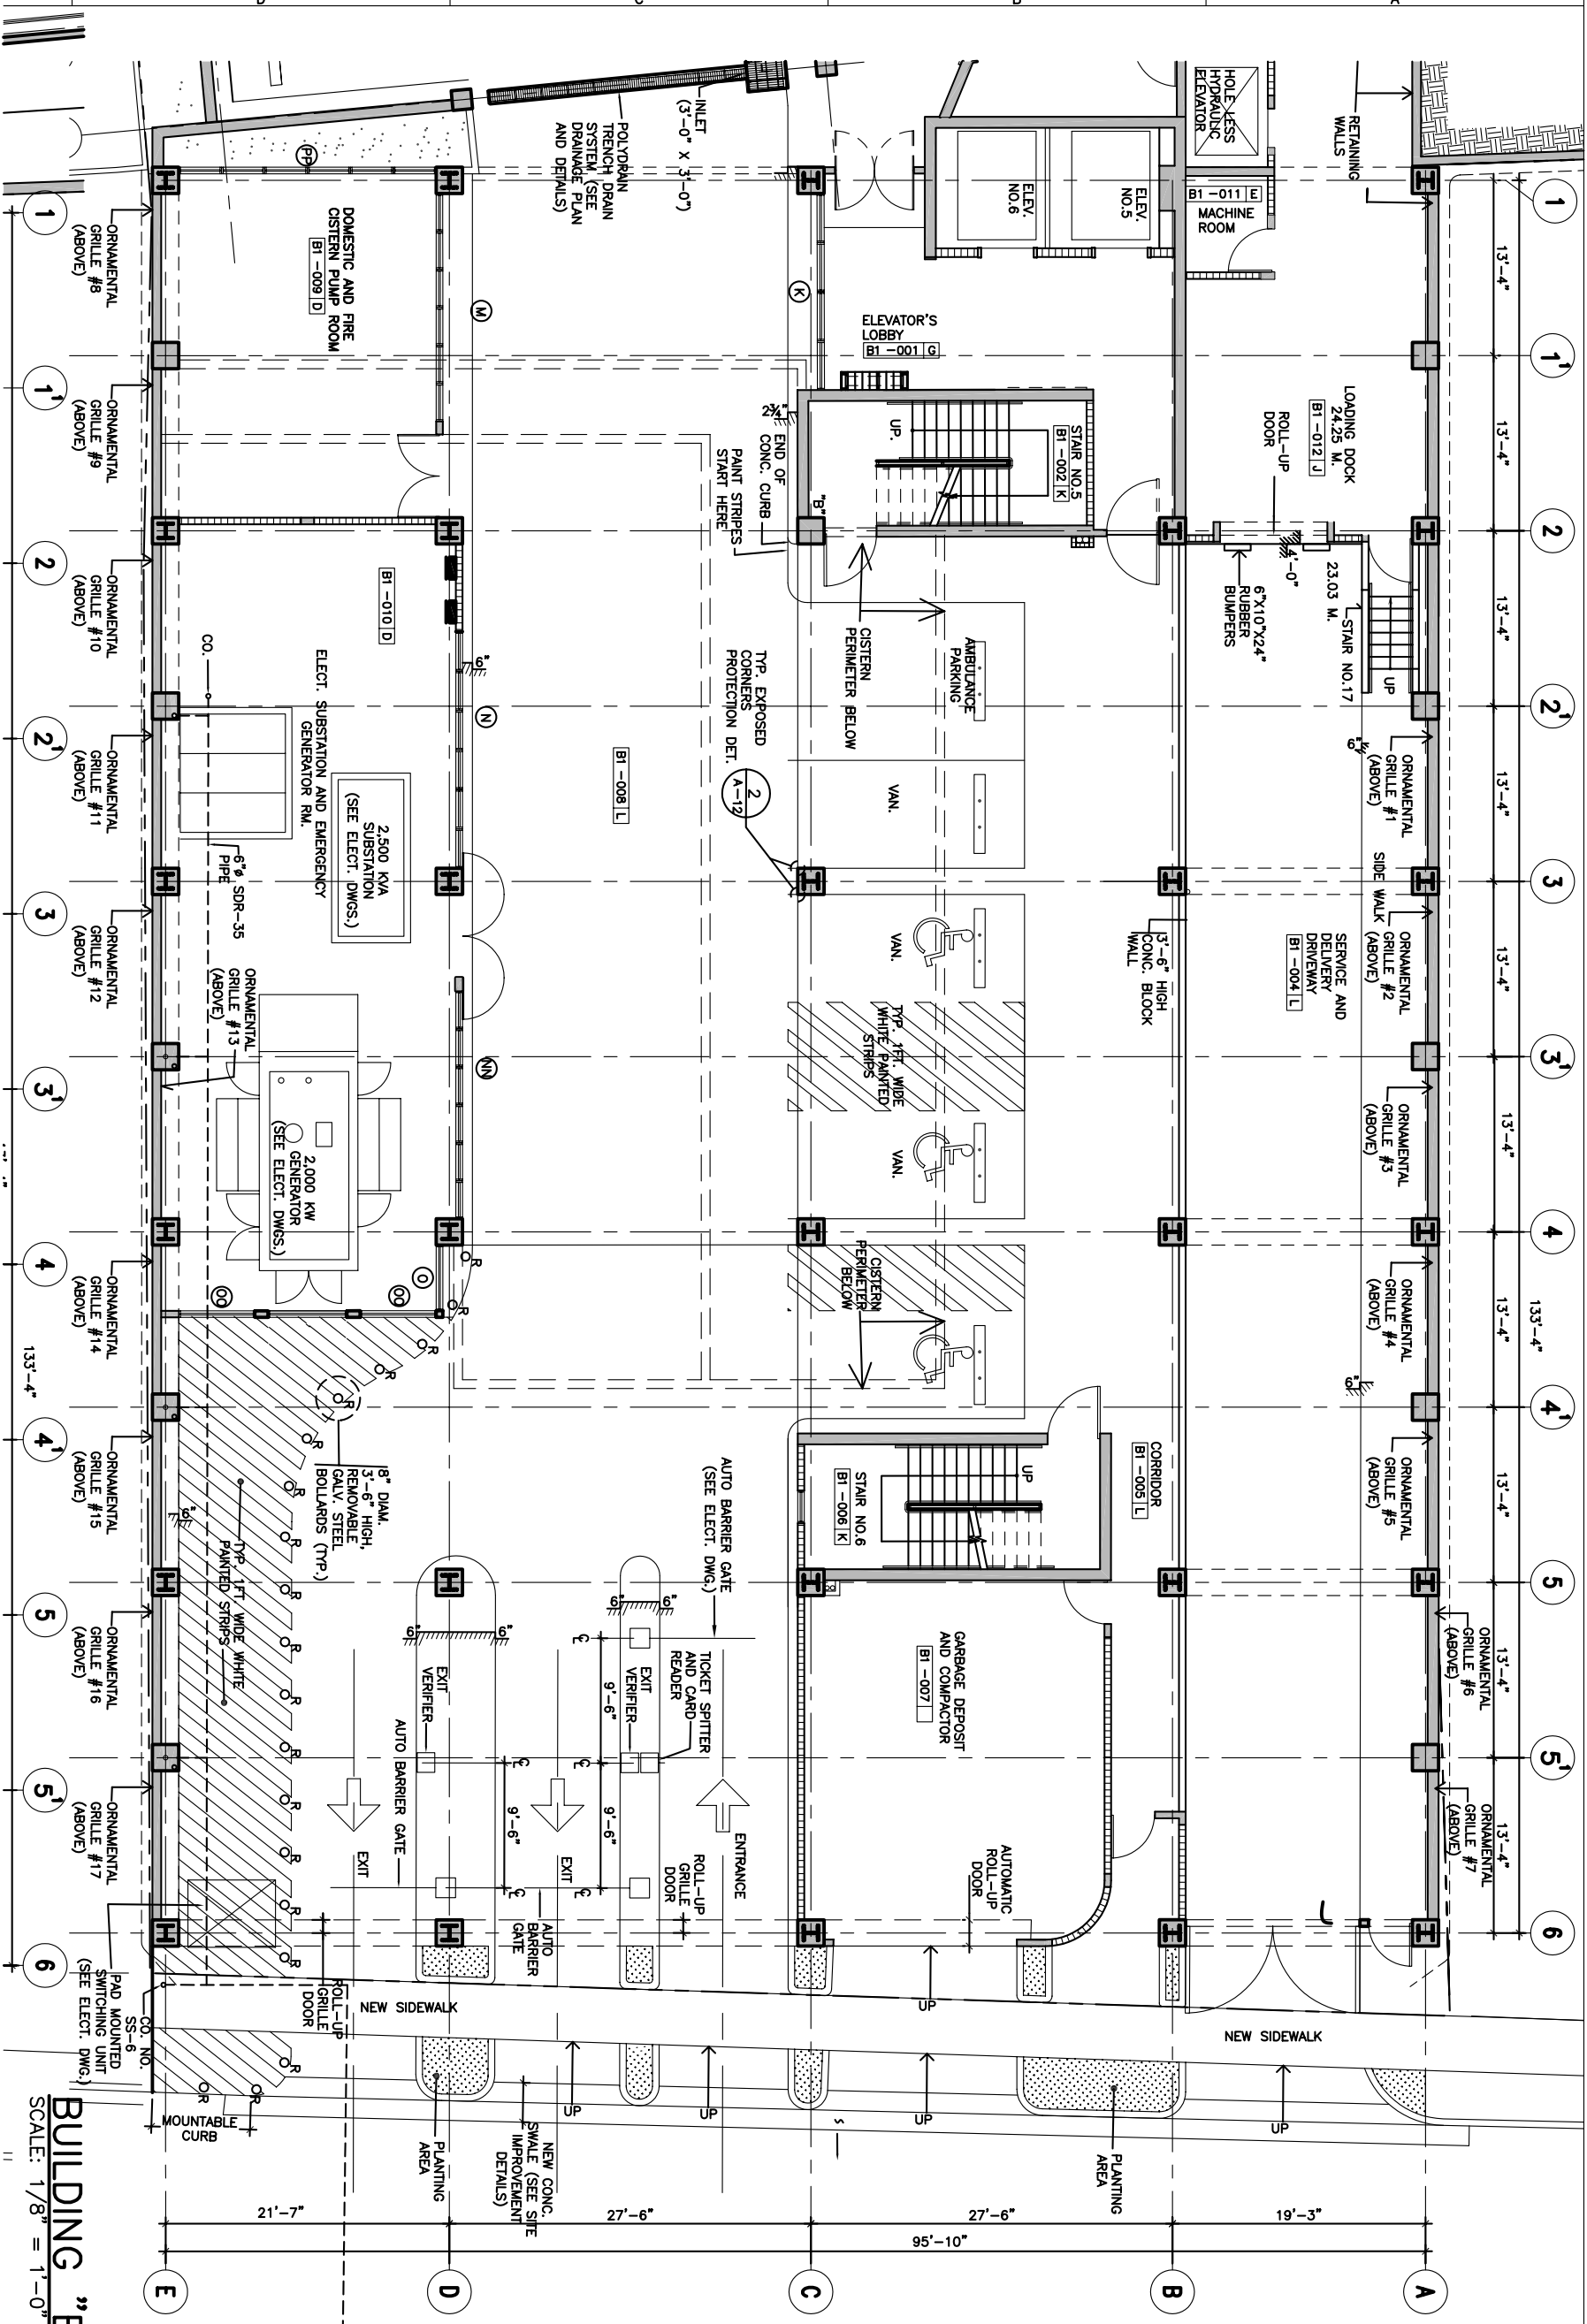

STREET NO. 3B

BUILDING "B" FIRST FLOOR PLAN
SCALE: 1/8" = 1'-0"