


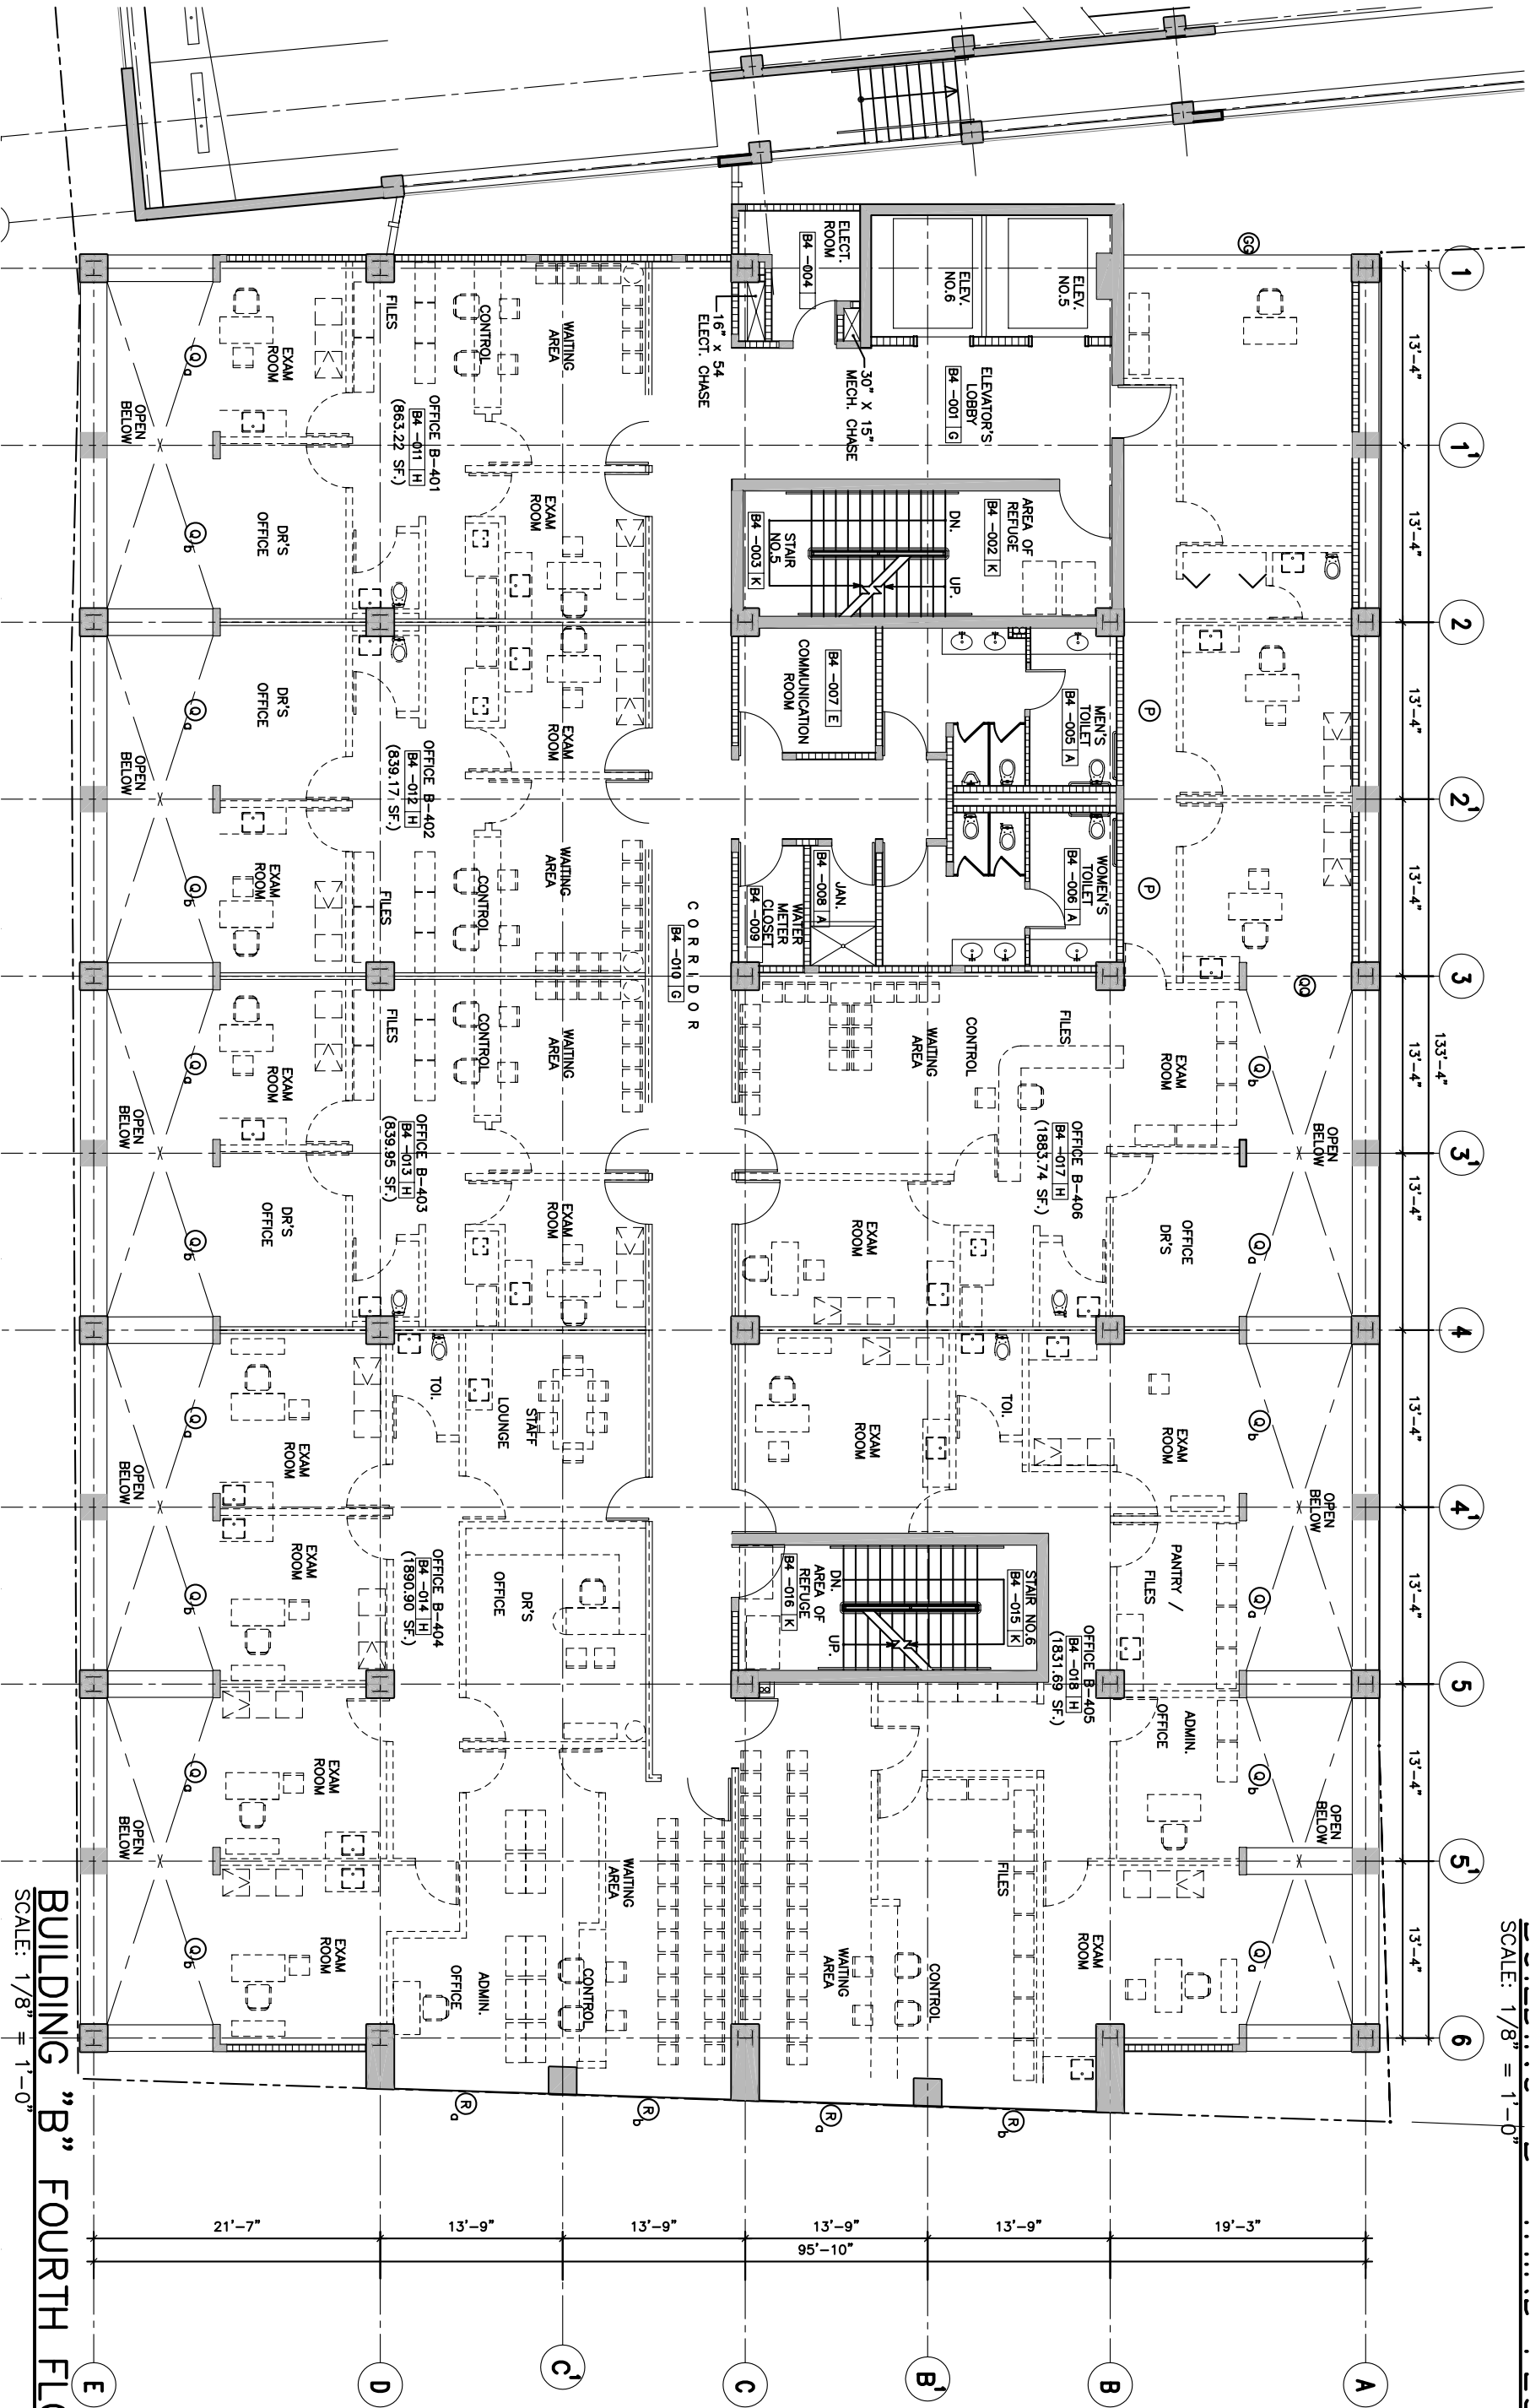

SCALE: 1/8" = 1'-0"

BUILDING "B" FOURTH FLOOR PLAN
SCALE: 1/8" = 1'-0"