


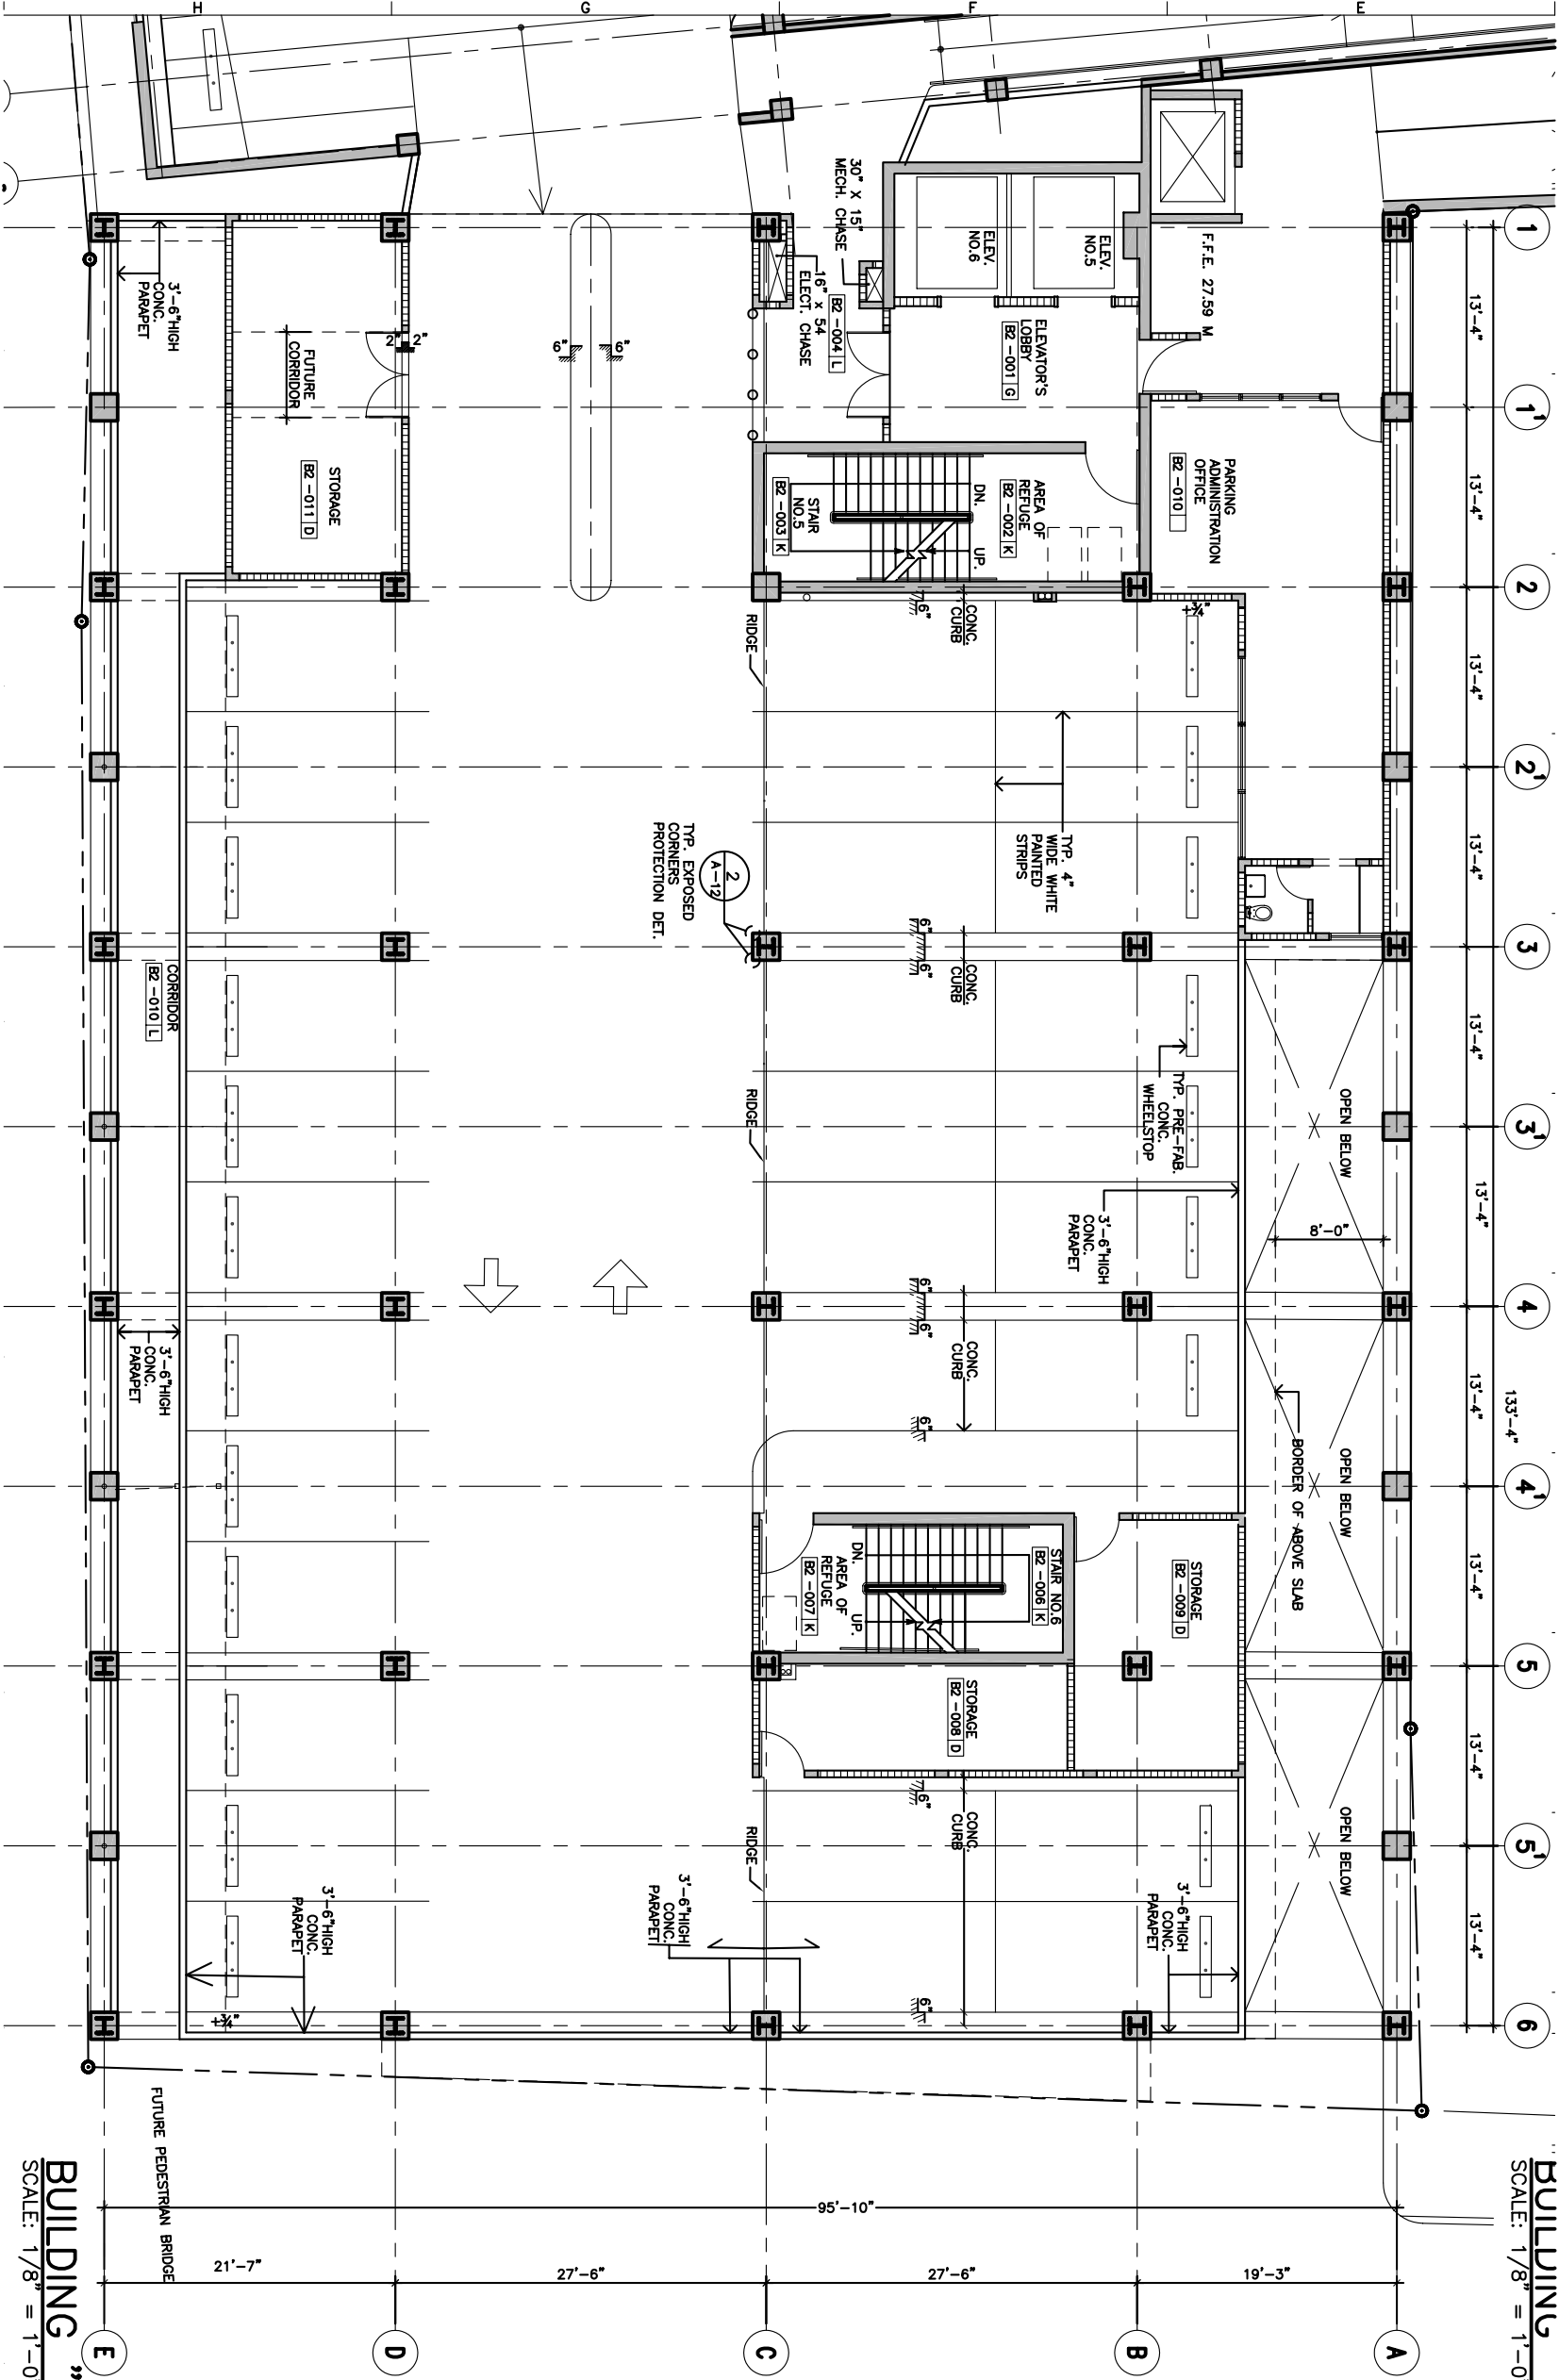

BUILDING B FIRST FLOOR PLAN
SCALE: 1/8" = 1'-0"

BUILDING "B" SECOND FLOOR PLAN
SCALE: 1/8" = 1'-0"