


(H-I-I-H IHRU NINIH) FLOOR
PLAN
SCALE: 1/8" = 1'-0"

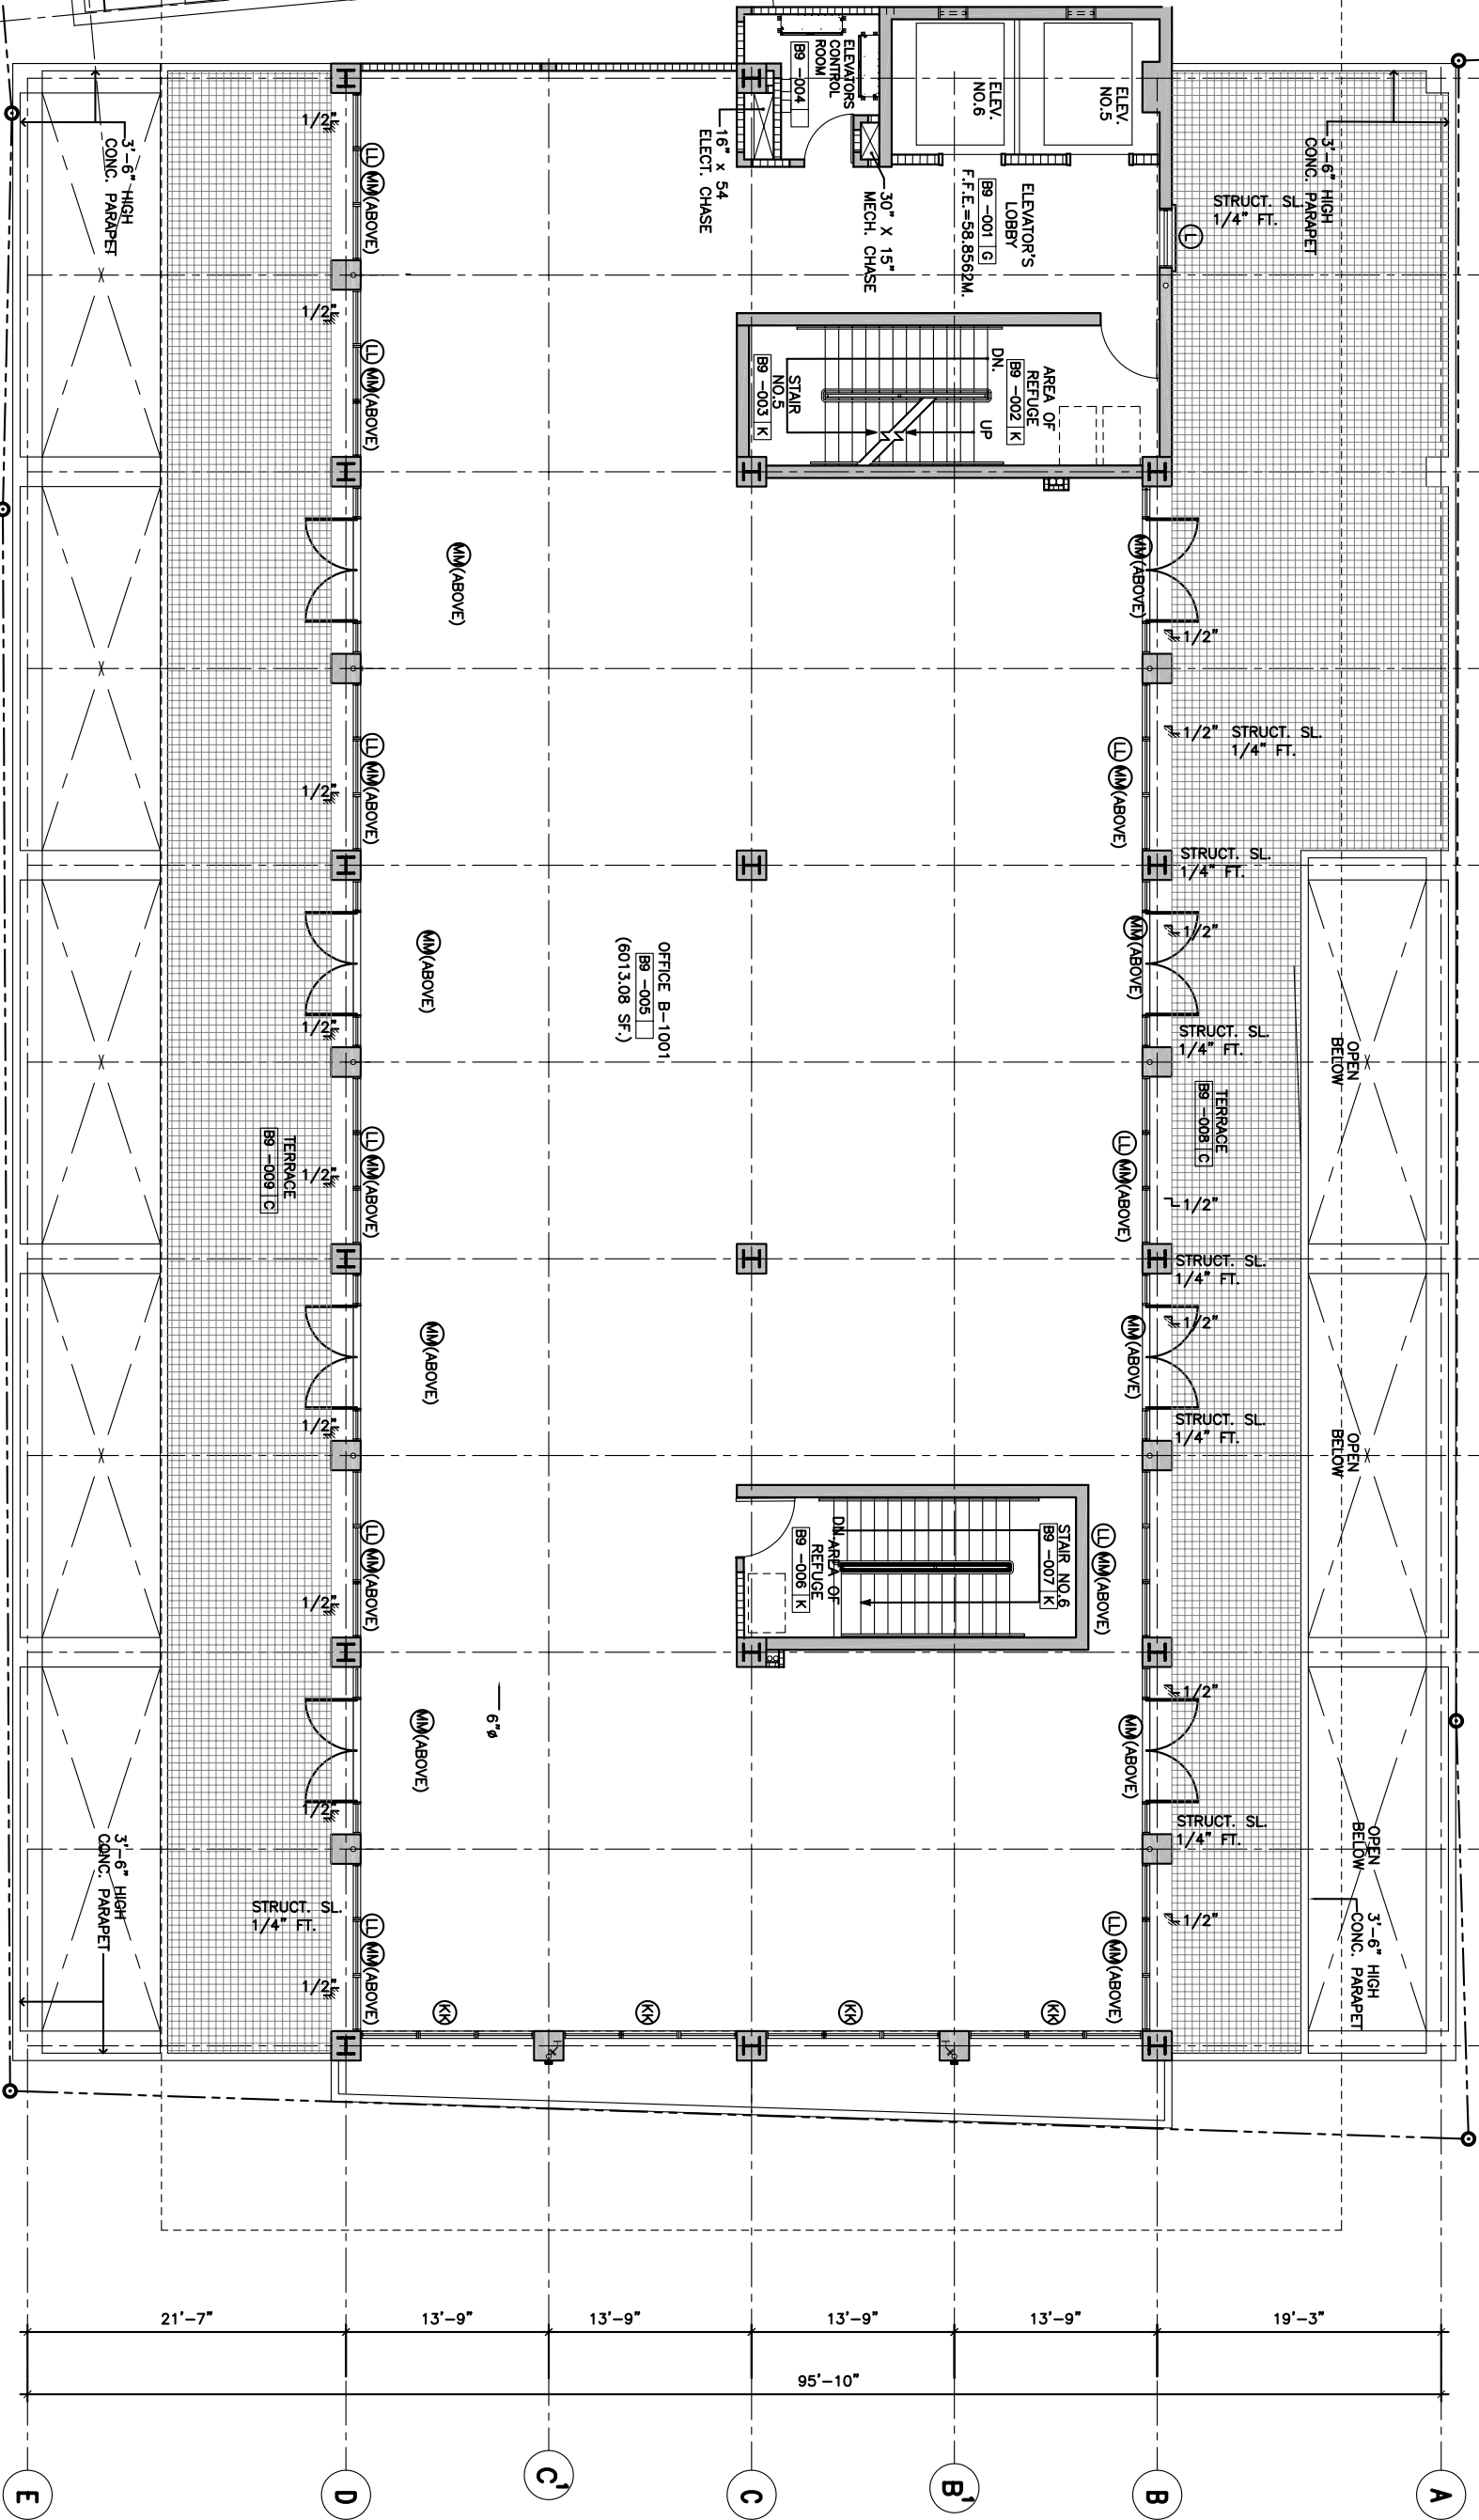

BUILDING "B" TENTH FLOOR PLAN
SCALE: 1/8" = 1'-0"