
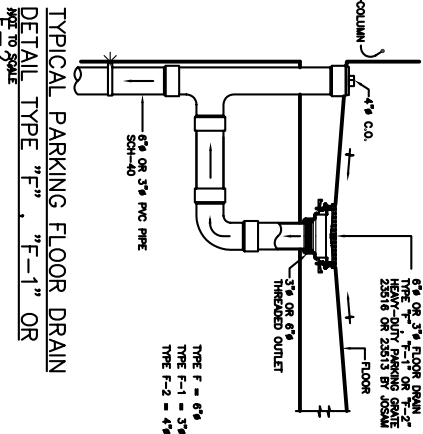


BUILDING "D" 11TH FLOOR PLAN
SCALE 1/8"=1'-0"

6" WOOD DRUM (F.A.)
OUTLET FROM ROOF WITH CAST IRON TOP HEAVY
DUTY FIBERGLASS COVER, CAST IRON SINK TO
DRAIN TO ROOF DRAIN, OR SIMILAR TO
SEE DETAIL ON DWG. NO. A-22

3" WOOD FLOOR (F.A.)
OUTLET FROM ROOF WITH
DUTY FIBERGLASS COVER, CAST
IRON SINK TO DRAIN TO ROOF
DRAIN, OR SIMILAR TO
SEE DETAIL ON DWG. NO. A-22

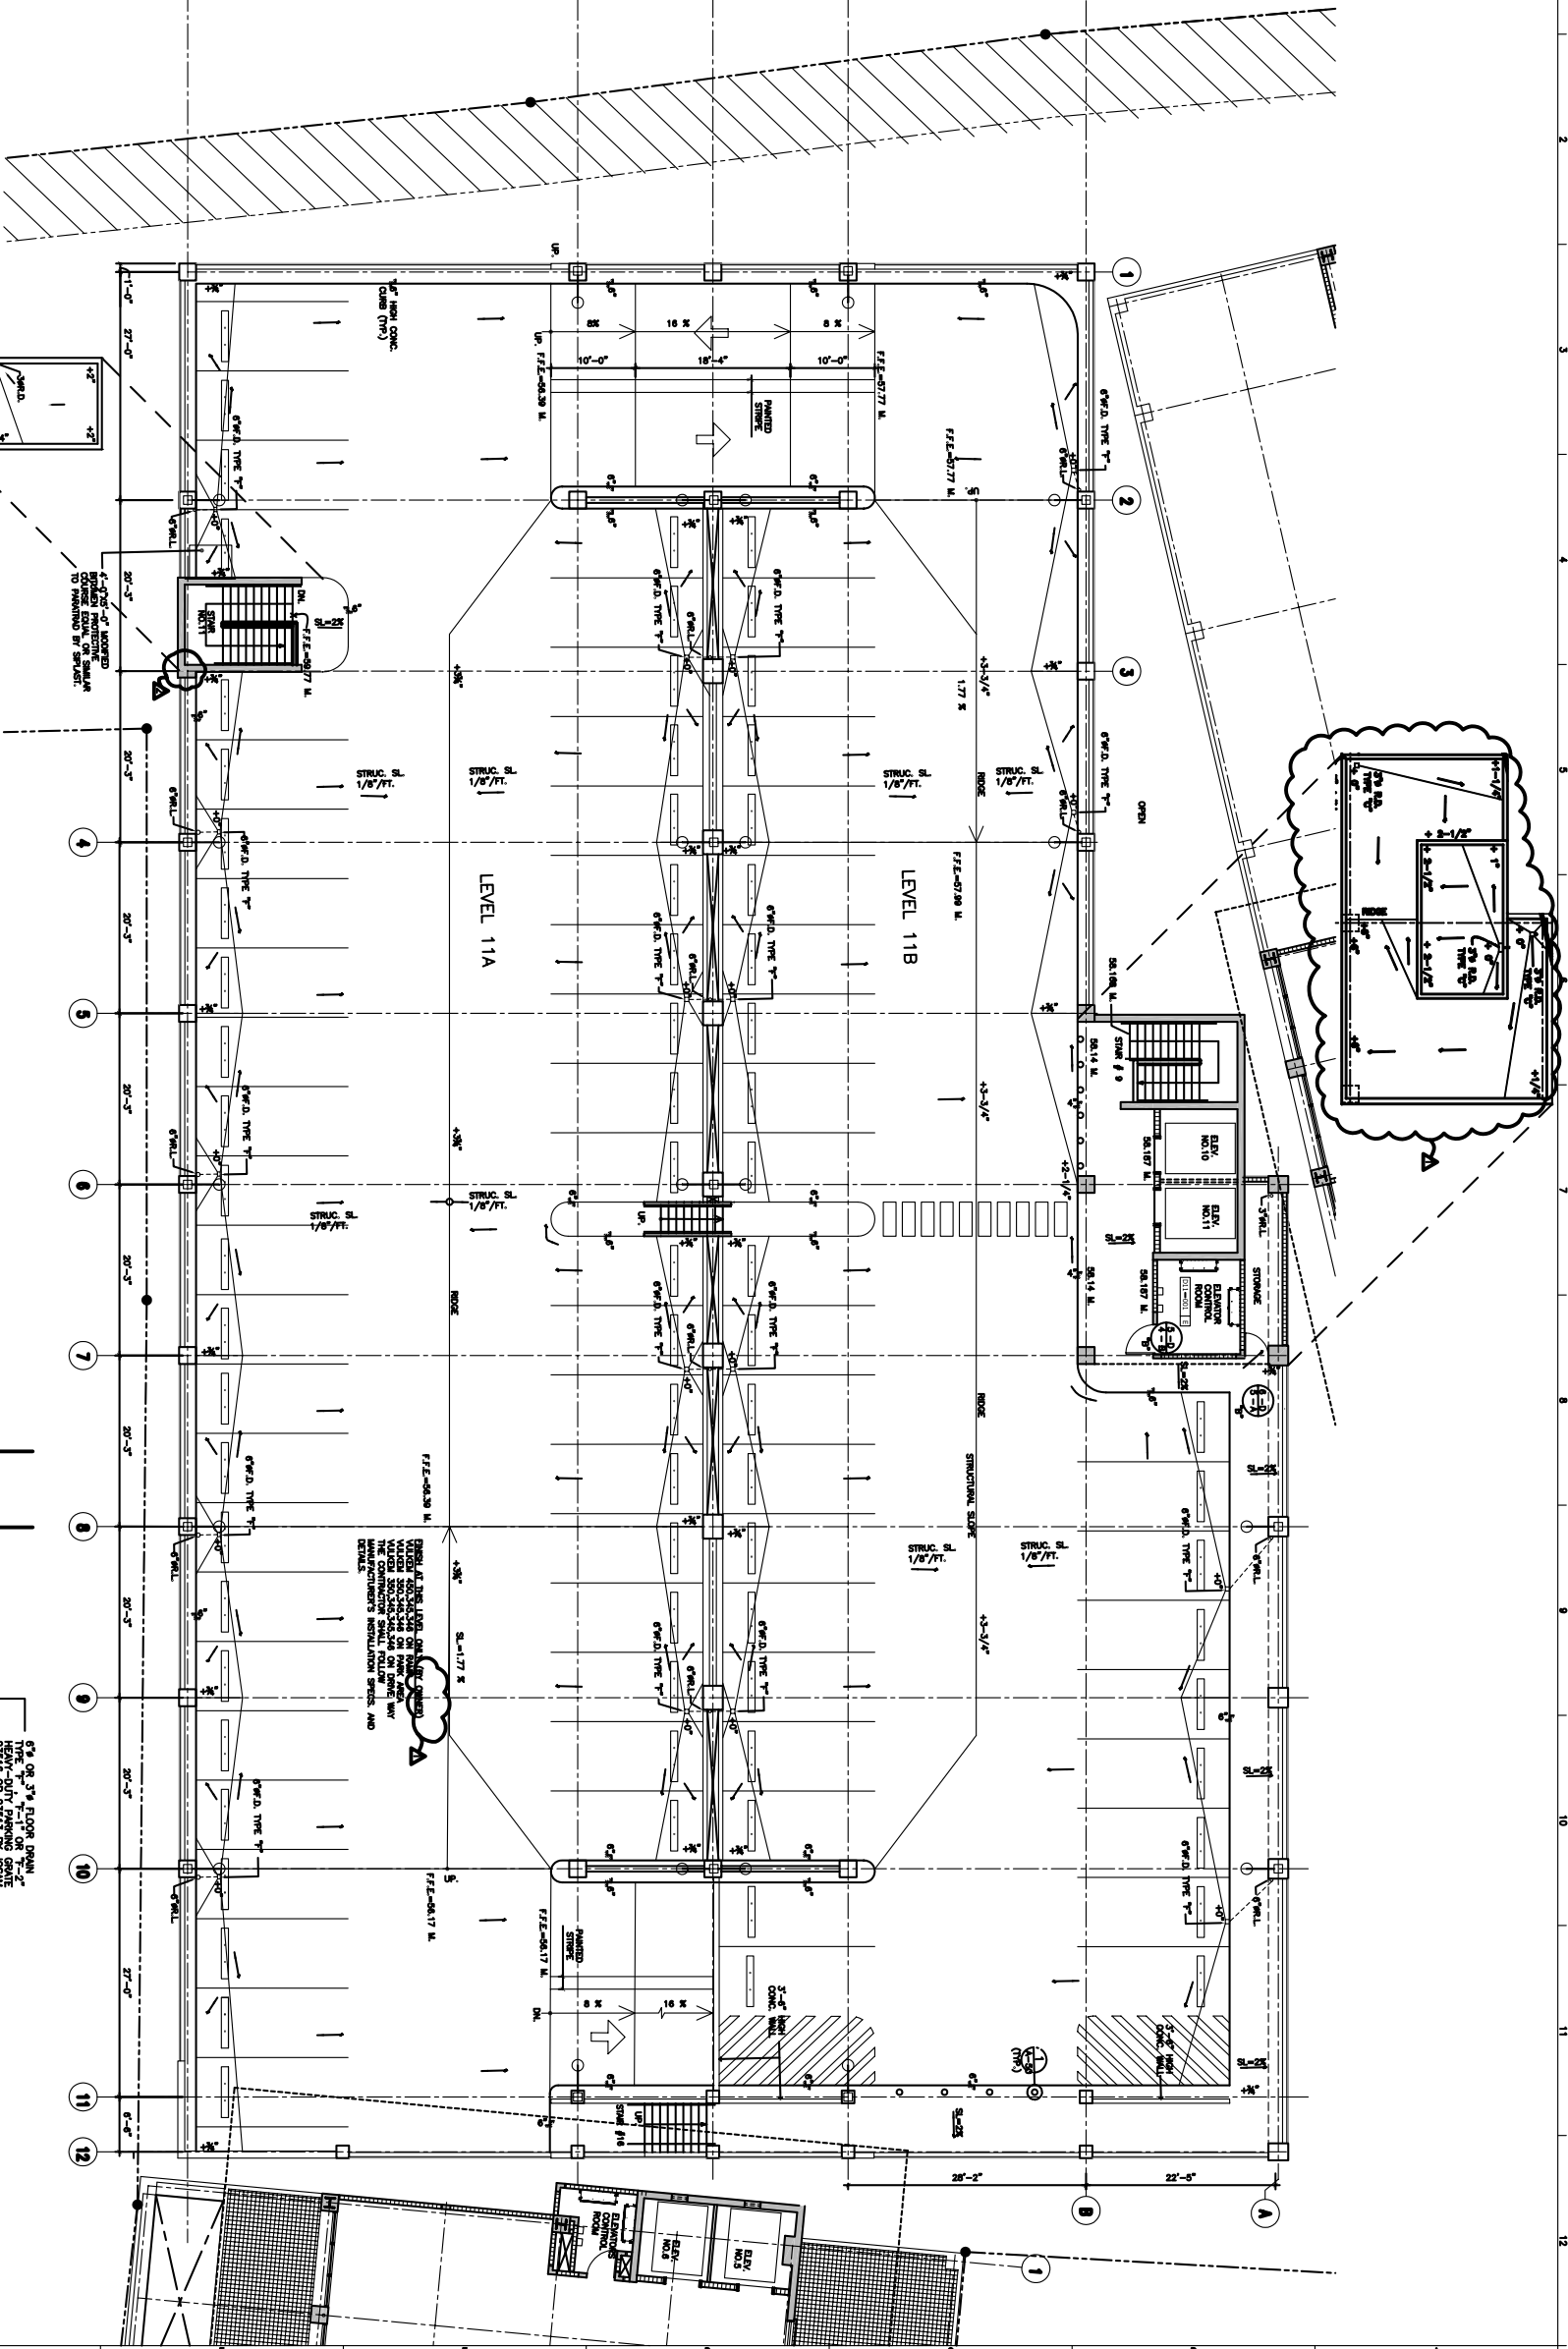

FERNANDO IRIZARRY ARCHITECTS, P.S.C.
(787) 769-4296 / 769-7027 P.O. BOX 15100
SAN JUAN, PUERTO RICO 00911-0005
OFFICE AT: 666 PONCE DE LEON
HATO REY, PUERTO RICO 00917
Email: info@irizarry.com

THIS DRAWING OR COPY IS PROPERTY OF
THE OFFICE OF FERNANDO IRIZARRY
ARCHITECTS AND SHALL BE USED AS
INSTRUMENT OF WORK BY PERSONS DULY
AUTHORIZED BY FERNANDO IRIZARRY
ARCHITECTS. NO PART OF THESE DRAWINGS
SHALL BE REPRODUCED IN ANY FORM.

METRO MEDICAL CENTER,
BAYAMON, PUERTO RICO

Project: METRO MEDICAL CENTER, BAYAMON, PUERTO RICO
Drawn by: J. L. REXACH CINTRON
Checked by: J. L. REXACH CINTRON
Date: 02-15-05

No. Revision: 02-15-05
Drawn by: J. L. REXACH CINTRON
Checked by: J. L. REXACH CINTRON
Date: 02-15-05

Drawn by: J. L. REXACH CINTRON
Checked by: J. L. REXACH CINTRON
Date: 02-15-05

 

BUILDING "D" 11TH FLOOR PLAN

A-22